



AEC Slurry Line

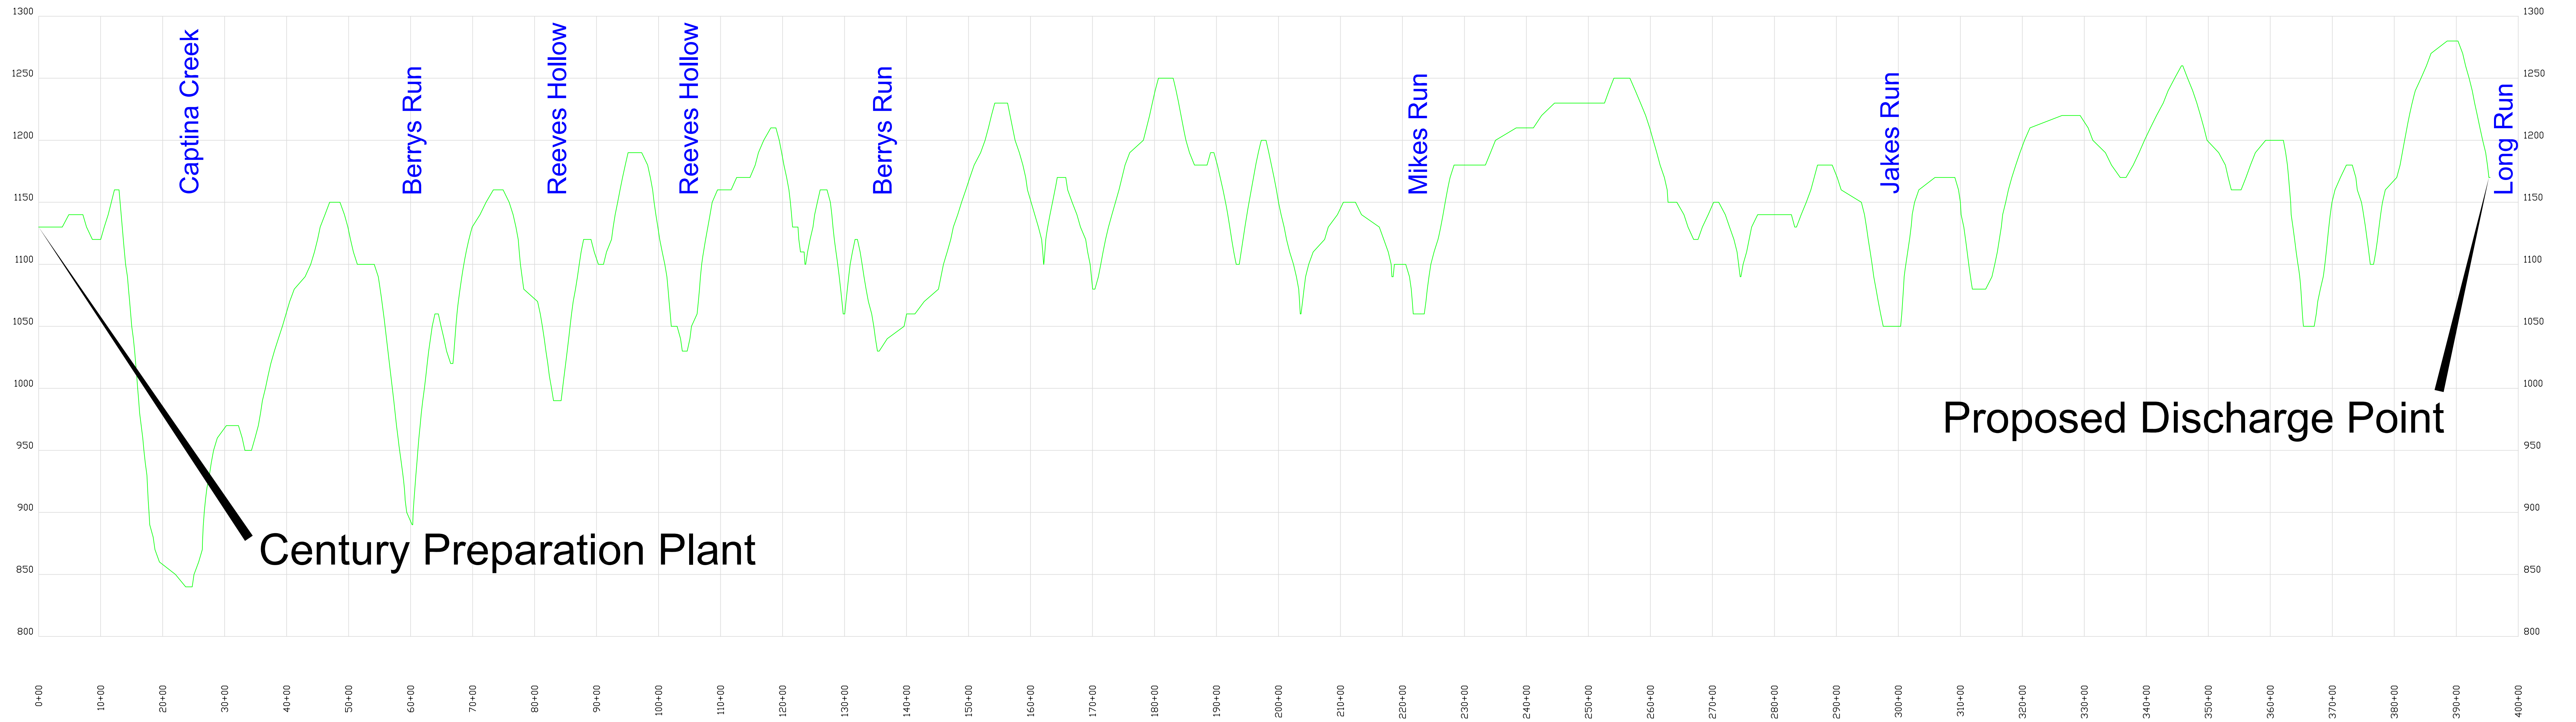

OVCC Slurry Line

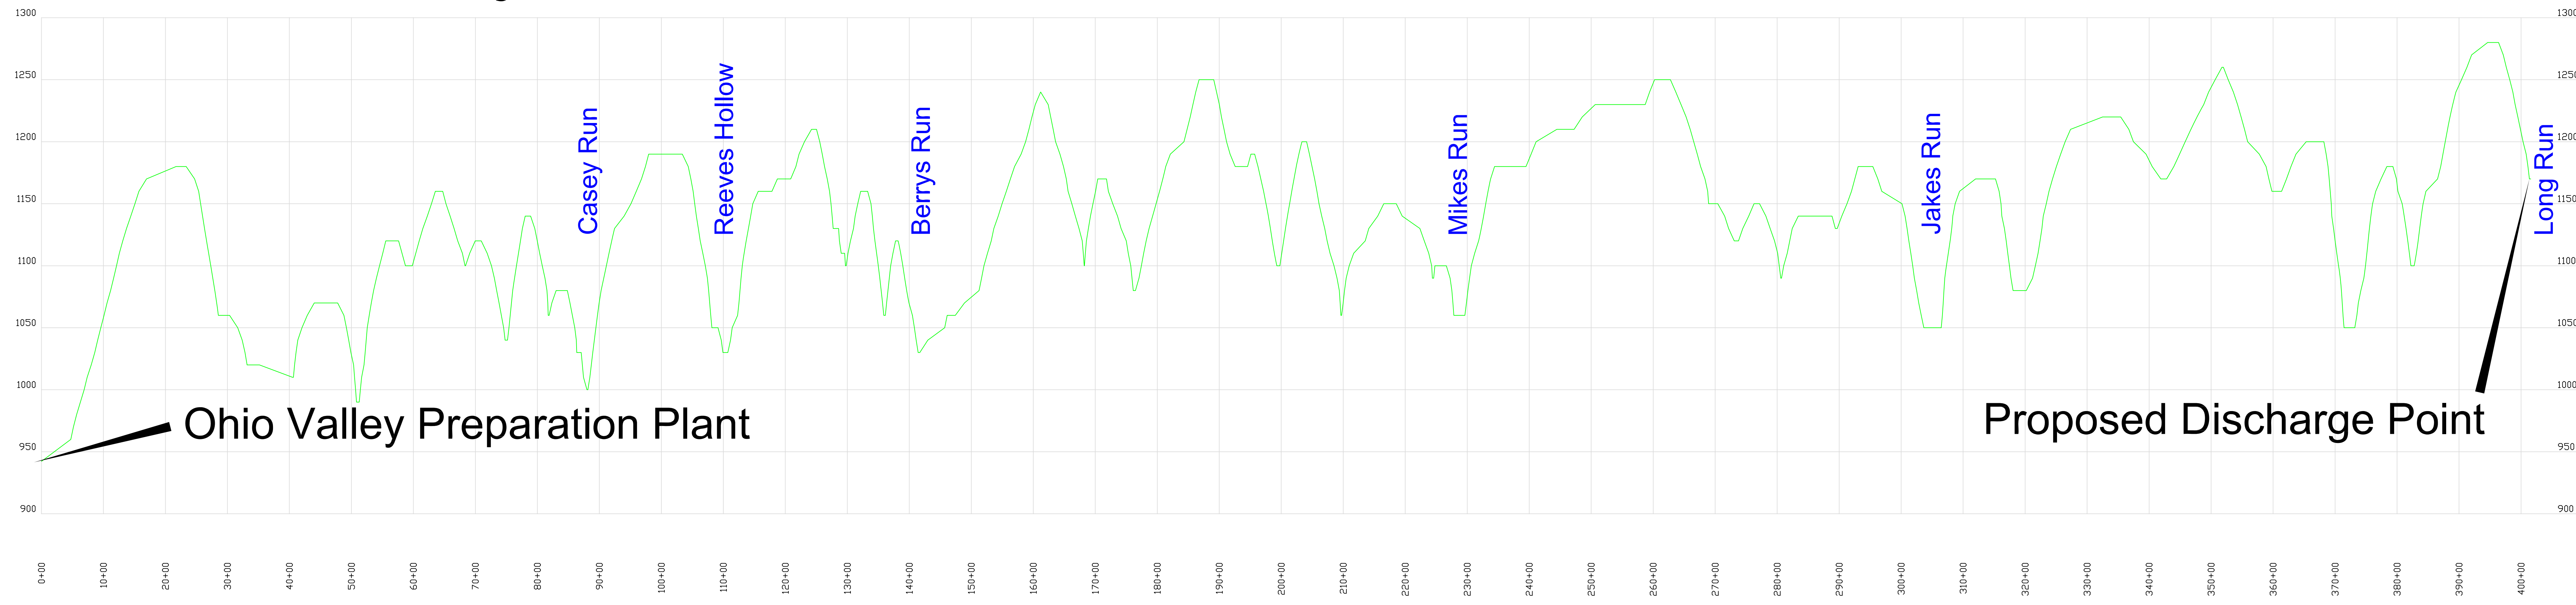

DRAFT

Exhibit 2
Ohio Valley Coal Company and
American Energy Corporation
Belmont County, Ohio

Proposed Slurry Pipeline Routes
Ground Profiles

Prepared For The
Casey Run Task Force

Scale
Horizontal: 1 Inch = 1,000 Feet
Vertical: 1 Inch = 50 Feet

WEIR
Weir International, Inc.
Mining, Geology and Energy Consultants